
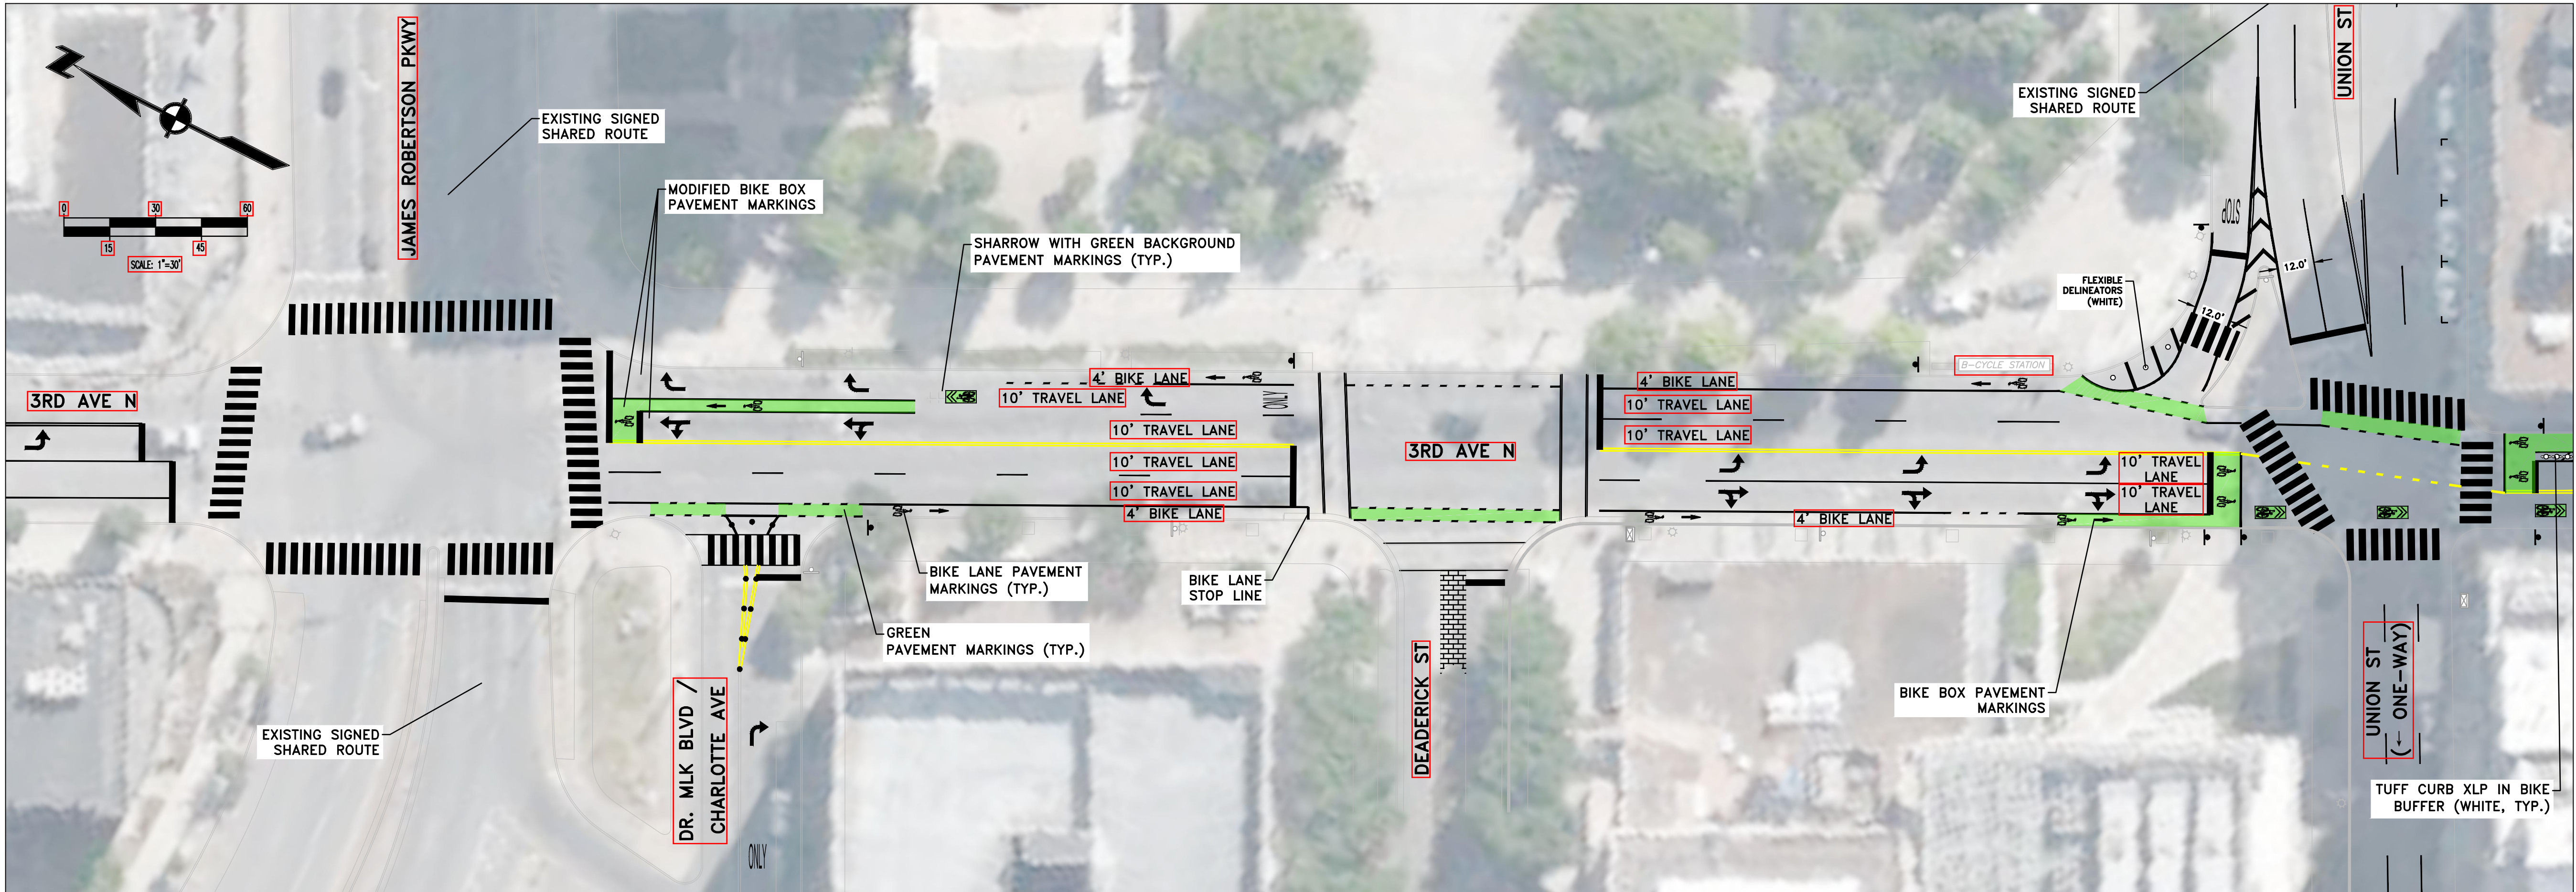


C:\MET002\_BIKEWAYS\MET002\_019\_3RD AVE N\3RD AVE N CONCEPT.DWG, 6/8/2022, 12:33 PM, JOE MARTIN

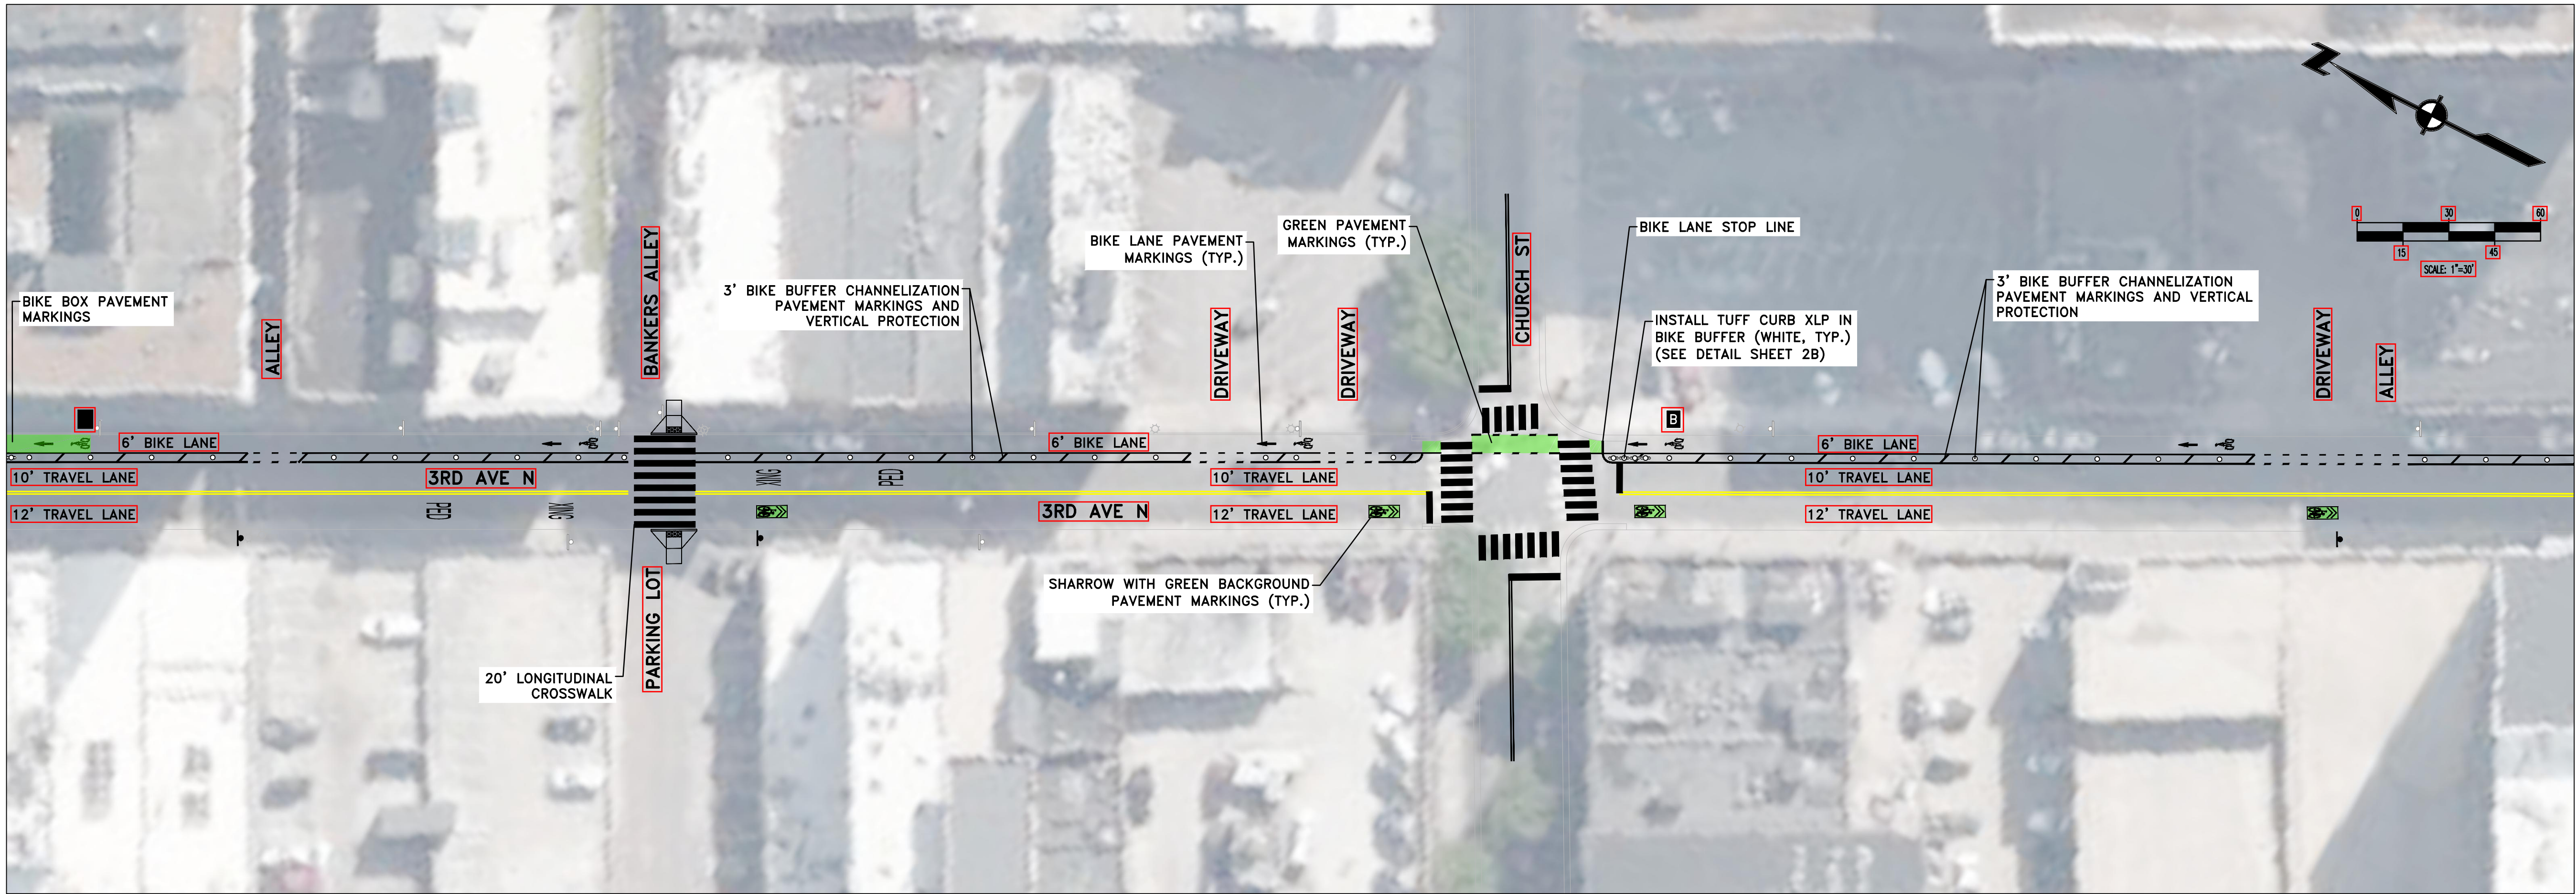

DAVIDSON COUNTY, NASHVILLE, TN  
3RD AVE N BIKEWAY CONCEPT DESIGN

REV	DATE	REVISION DESCRIPTION

PROJECT NUMBER: MET002	
DATE: 06/2022	SCALE: 1" = 30'
DRAWN BY: MM	DESIGNED BY: KCI
SHEET TITLE: BIKEWAY CONCEPT DESIGN	





REV	DATE	REVISION DESCRIPTION
-----	------	----------------------

DAVIDSON COUNTY, NASHVILLE, TN  
3RD AVE N BIKEWAY CONCEPT DESIGN

# 3RD AVENUE BIKEWAY CONCEPT DESIGN

BIKEWAY  
CONCEPT DESIGN

SHEET 2 OF 2



THIS DOCUMENT AND THE IDEAS AND DESIGNS INCORPORATED HEREIN, AS AN INSTRUMENT OF PROFESSIONAL SERVICE, IS THE PROPERTY OF LDA ENGINEERING AND IS NOT TO BE USED, IN WHOLE OR IN PART, FOR ANY OTHER PROJECT WITHOUT THE WRITTEN AUTHORIZATION OF LDA ENGINEERING.